


SITE LIGHTING
 SEE SHEET 9 OF THIS PLAN
 FOR PROPOSED SITE
 LIGHTING PHOTOGRAMMETRICS

SEE SHEET 3A FOR SITE DETAILS
 SEE SHEET 3B FOR WALL AND POLE LIGHT DETAILS

NOTE: SANITARY LATERAL AND CLEAN-OUT:
 THE PROPERTY OWNER IS RESPONSIBLE FOR THE MAINTENANCE OF ALL
 SANITARY LATERALS FROM THE MAIN TO THE BUILDING. ALL SANITARY LATERAL
 CLEAN-OUTS SHALL CONFORM TO CITY STD. DETAIL SS-2.4 (SEE SHEET 3A)

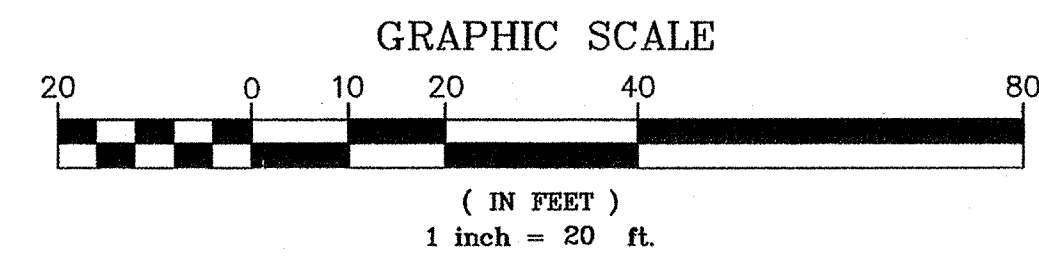

IN-HOUSE REVISIONS	
DATE	DESCRIPTION
8/06/03	ADDRESS 2ND REVIEW COMMENTS
5/22/03	ADDRESS 1ST REVIEW COMMENTS
3/17/03	ADD SANITARY MAIN AT REAR & REVISE W/METERS

BASHAM MULLEN PC
 ENGINEERING & SURVEYING & PLANNING
 12920 FITZWATER DRIVE
 NOKESVILLE, VA 20181
 703-594-3445

SITE GEOMETRY PLAN

LOT 2B2 - CENTRAL PARK DRIVE
 CITY OF MANASSAS VIRGINIA



SCALE: 1" = 20'
 DATE: JAN. 1 2003
 JOB #:
 DESIGN BY: FMM
 CHECKED BY: DTB
 DRAWN BY: CADD
 DWG #: 2297
 SHEET 3 OF 9